



CORTE AB

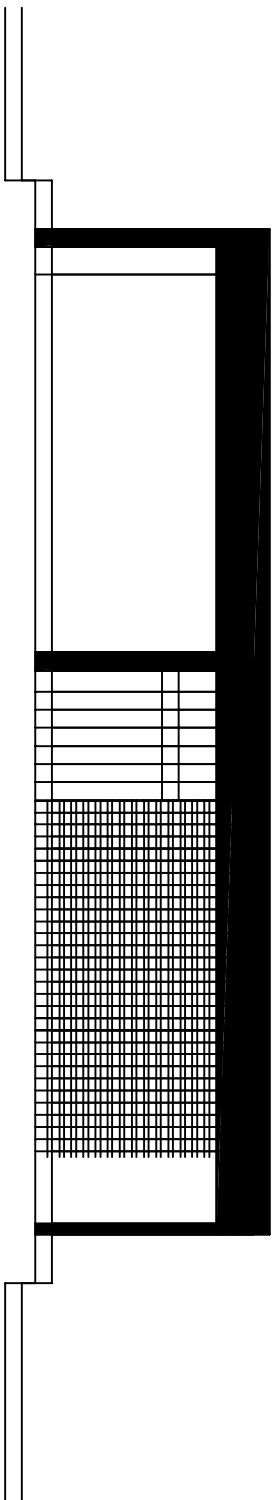

FACHADA LESTE

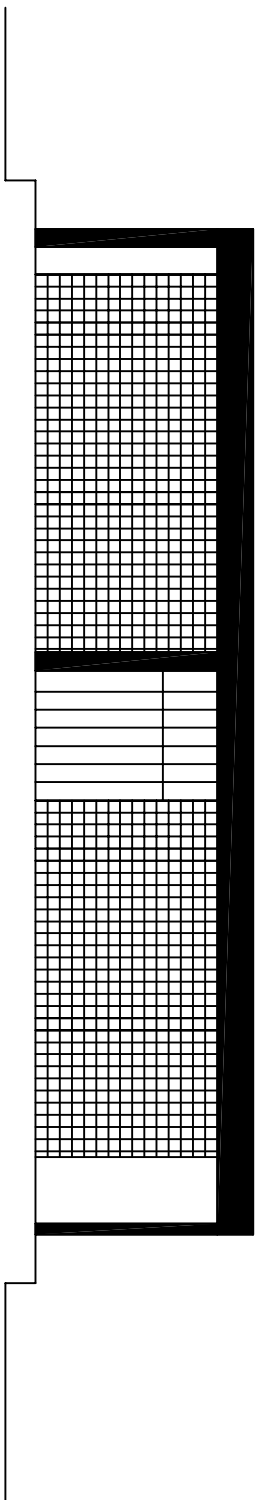

FACHADA DESTE